

ALUMINUM FRAME CURTAIN WALL

On the brim of prosperous city, The skyscraper towers into the sky. The glass curtain wall makes the building in entire body . And against blue sky and streaming white cloud .It brings picturesque scenic sights.


The aluminum frame curtain wall includes visible and invisible systems.

- 1.Visible systems: The aluminum profile is visible .The glass is fixed to the aluminum frames.
- 2.Invisible systems includes semi-invisible type and invisible type ; There are 2 series in invisible type .The silicone structural sealant is widely used in the system.

在繁华的都市，那高耸入云的摩天大楼蔚为壮观，而其通体的玻璃幕墙映衬出空明的蓝天和飘舞的白云，更为之增添了绚丽的色彩。

玻璃幕墙分为：明框玻璃幕墙和隐框玻璃幕墙；  
 明框玻璃幕墙是金属框架构件显露在外表面的玻璃幕墙。它以特殊断面的铝合金型材为框架，玻璃面板全嵌入型材的凹槽内。其特点在于铝合金型材本身兼有骨架结构和固定玻璃的双重作用。  
 隐框玻璃幕墙的金属框架隐藏在玻璃的背面，室外看不见金属框。隐框玻璃幕墙又可分为全隐框玻璃幕墙和半隐框玻璃幕墙两种，半隐框玻璃幕墙可以是横明竖隐，也可以是竖明横隐注。隐框玻璃幕墙的构造特点是：玻璃在铝框外侧，用硅酮结构密封胶把玻璃与铝框粘结。幕墙的荷载主要靠密封胶承受。


Hidden-Frame 全隐

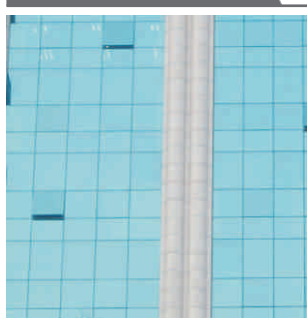


Visible Frame 全明



Horizontal-hidden Frame 横隐

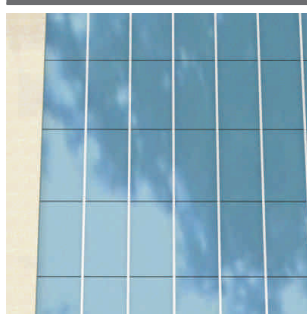


Vertical Hidden-frame 竖隐

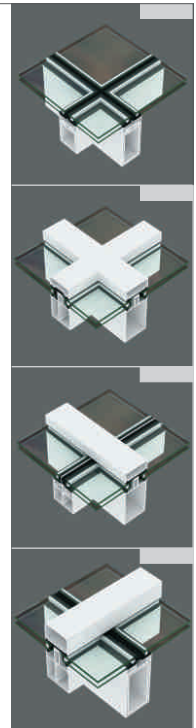

Folding Door 折叠门



Sliding Window 推拉窗

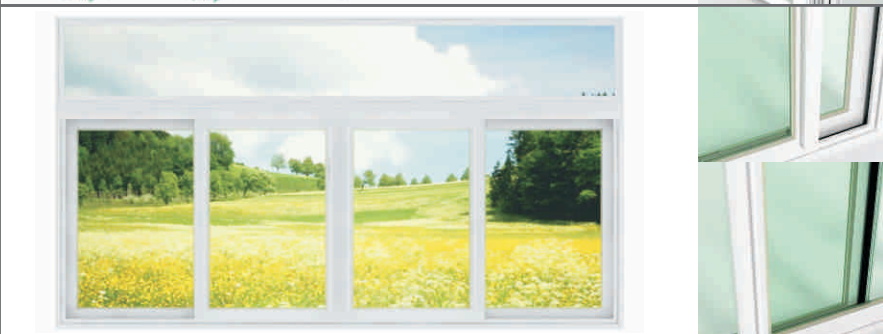

Aluminum Frame Curtain Wall, Door and Window


铝框玻璃幕墙及门窗

# Curtain wall material

## Series 140 visible frame curtain wall


Aluminum Frame Curtain Wall, Door and Window

铝框玻璃幕墙及门窗

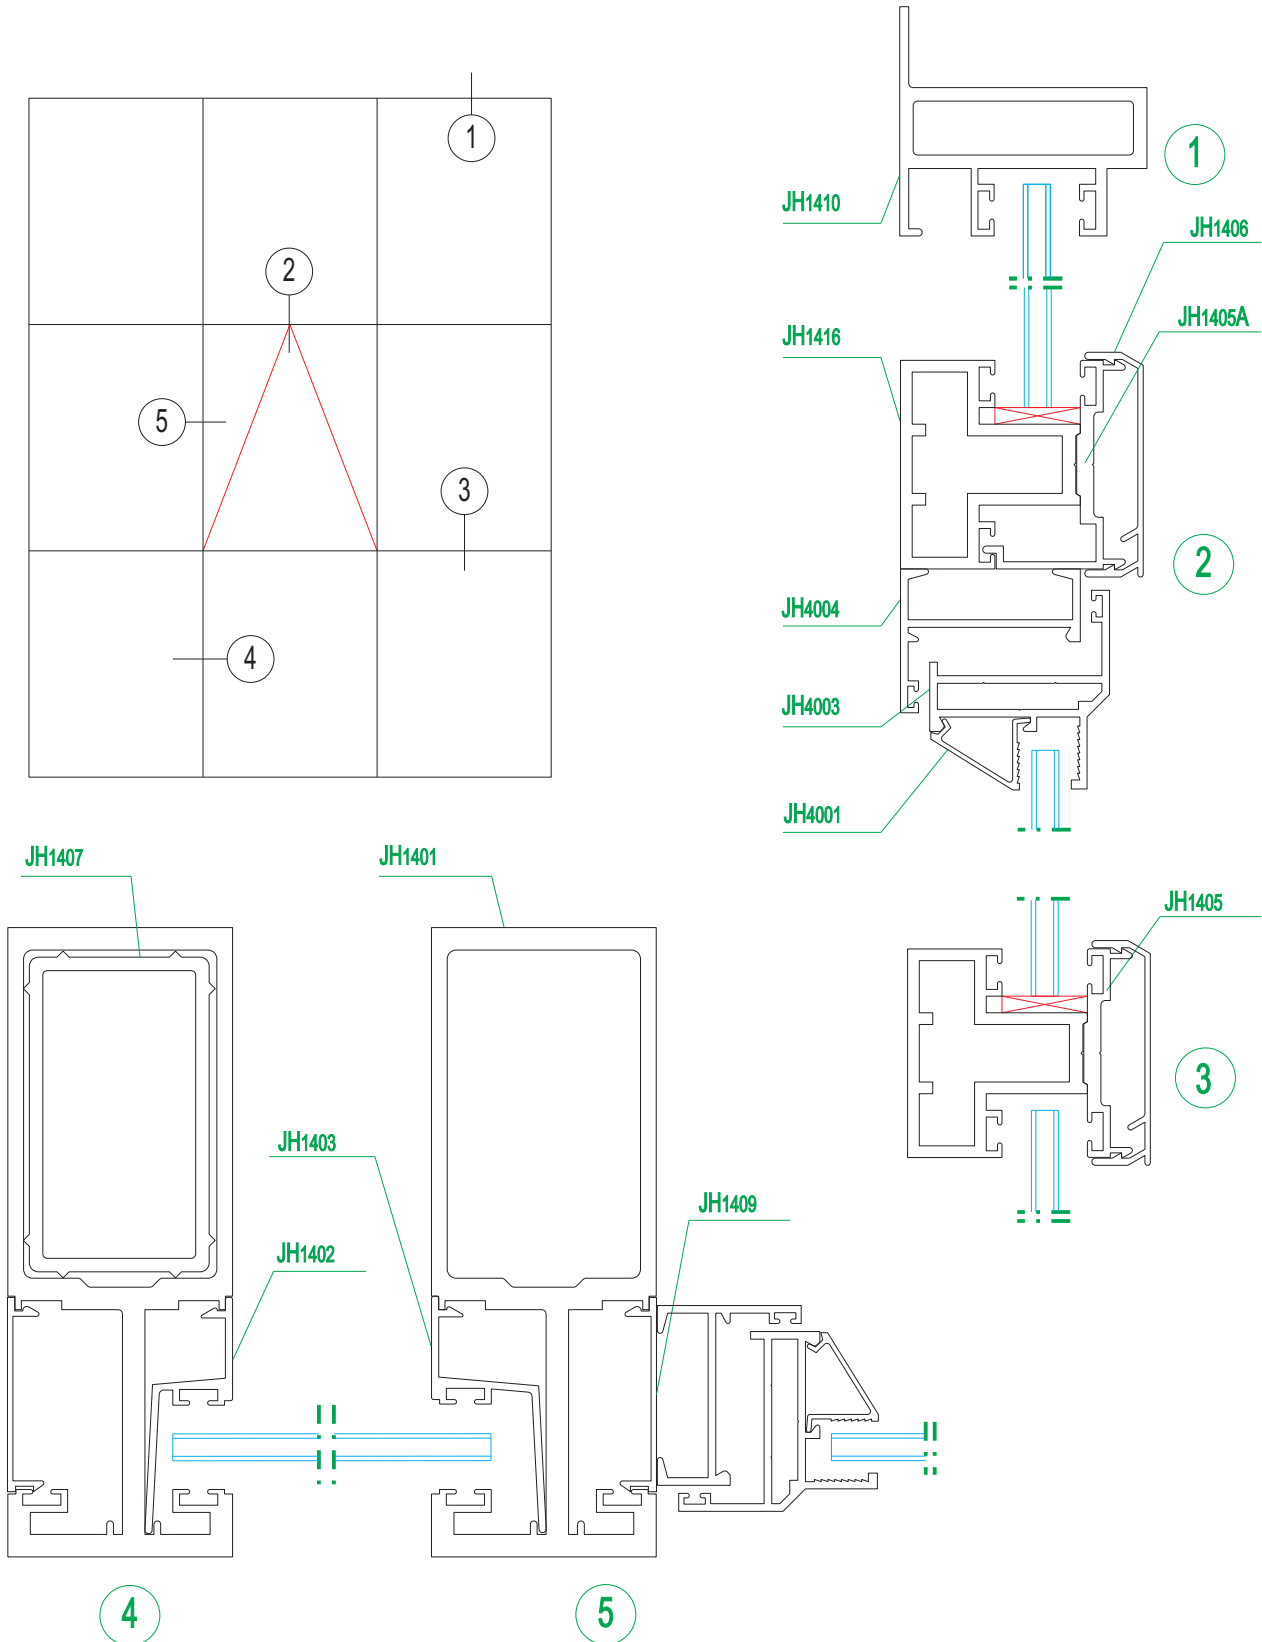

# Curtain wall material

## Series 140 curtain wall with vertical-exposed and horizontal-hidden frame

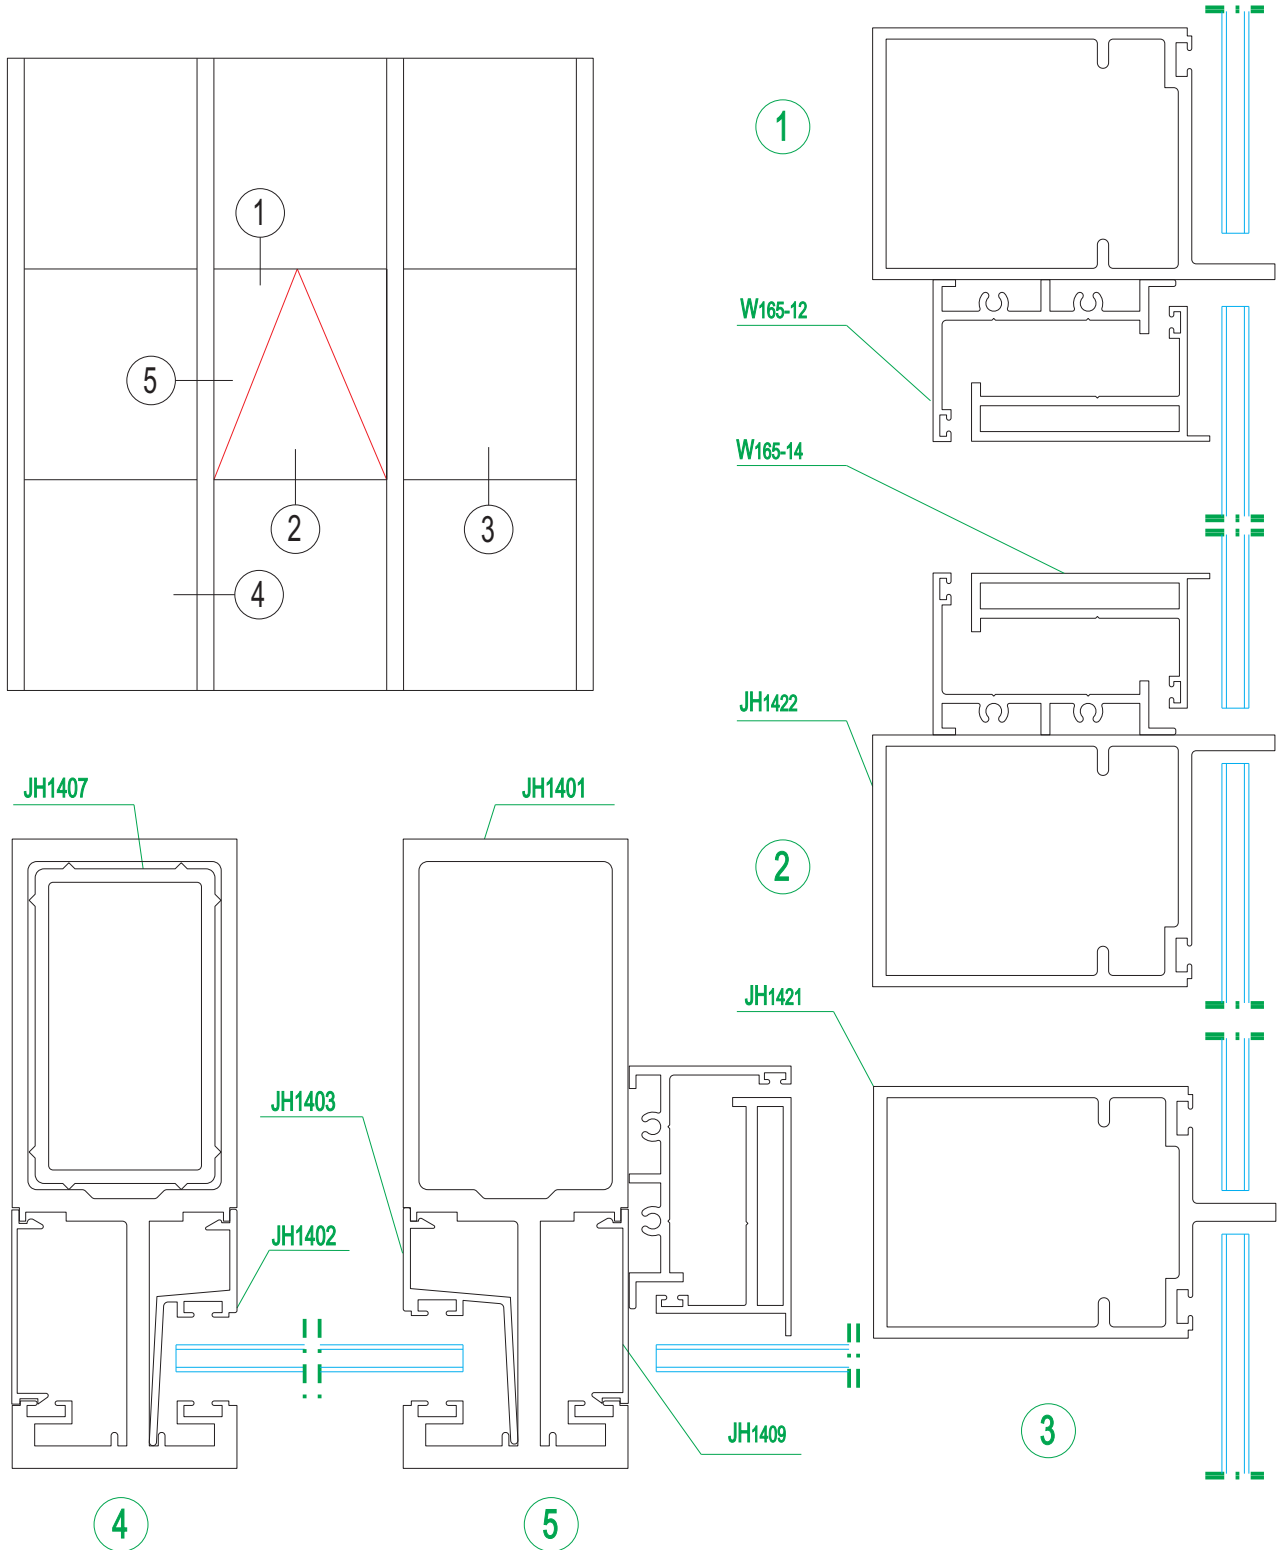


# Curtain wall material

## Series 150 visible frame curtain wall


Aluminum Frame Curtain Wall, Door and Window

铝框玻璃幕墙及门窗

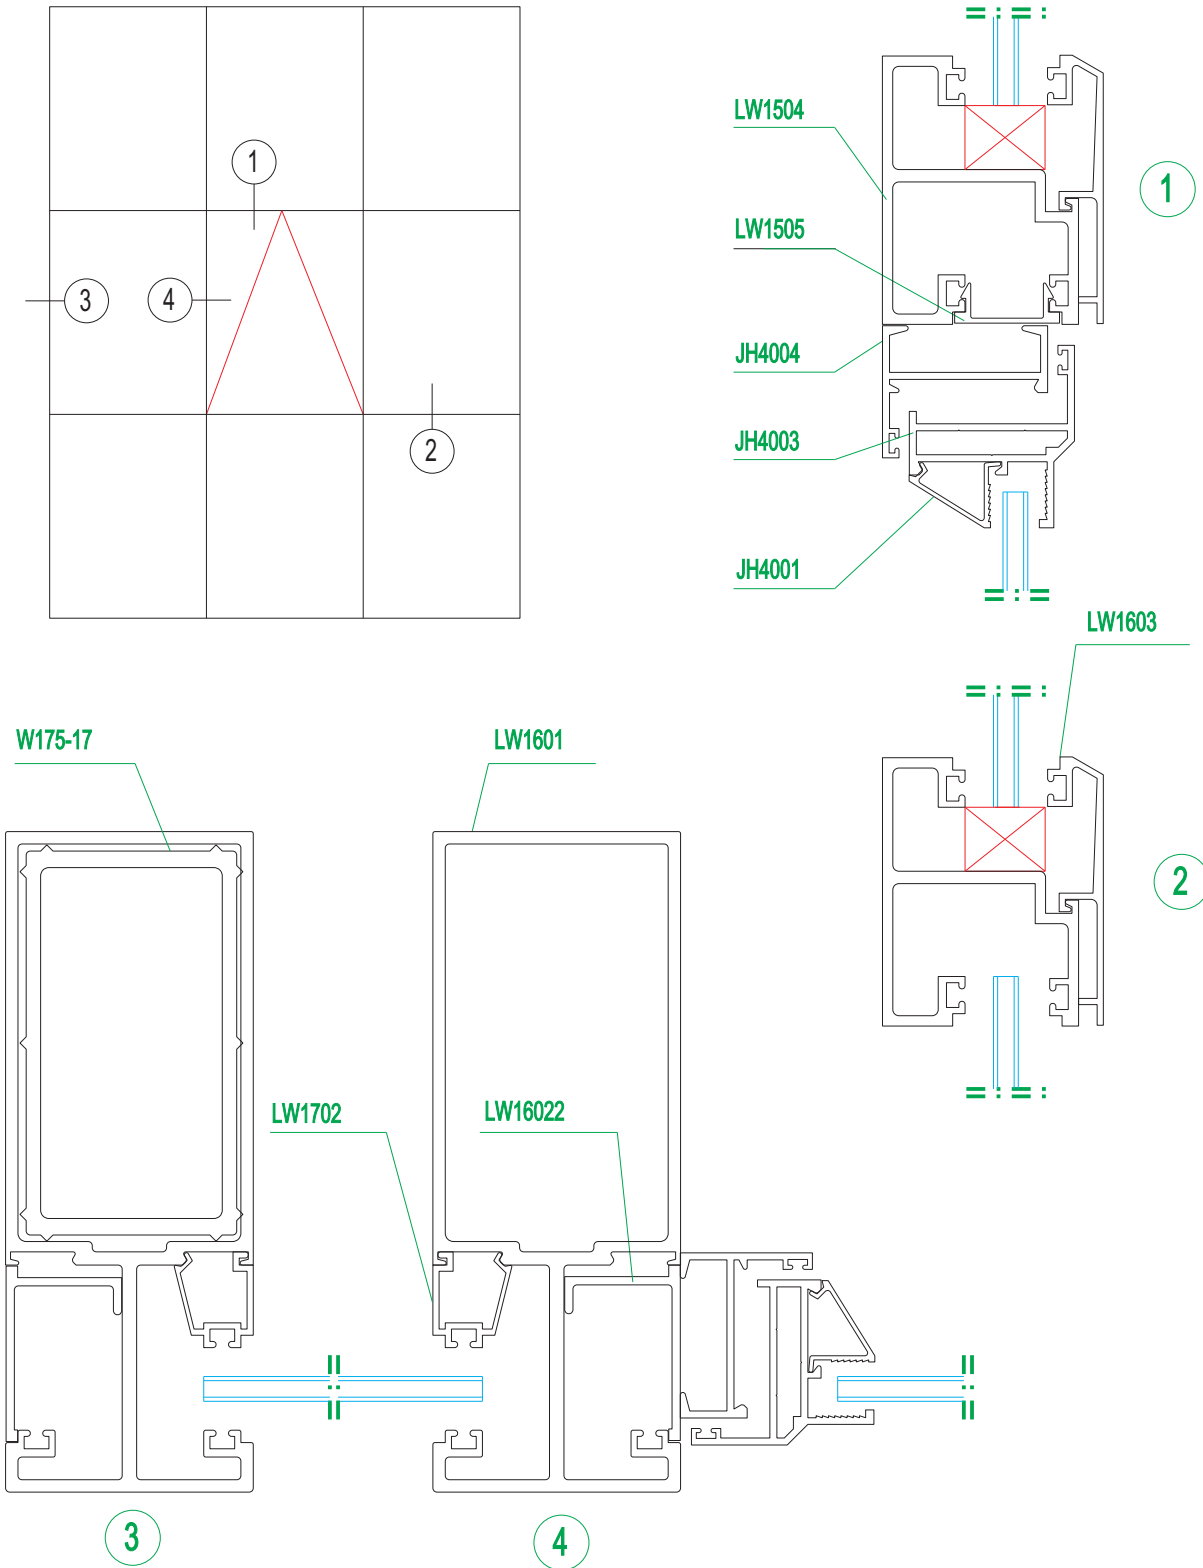




# Curtain wall material

## Series M visible frame curtain wall with insulating glass

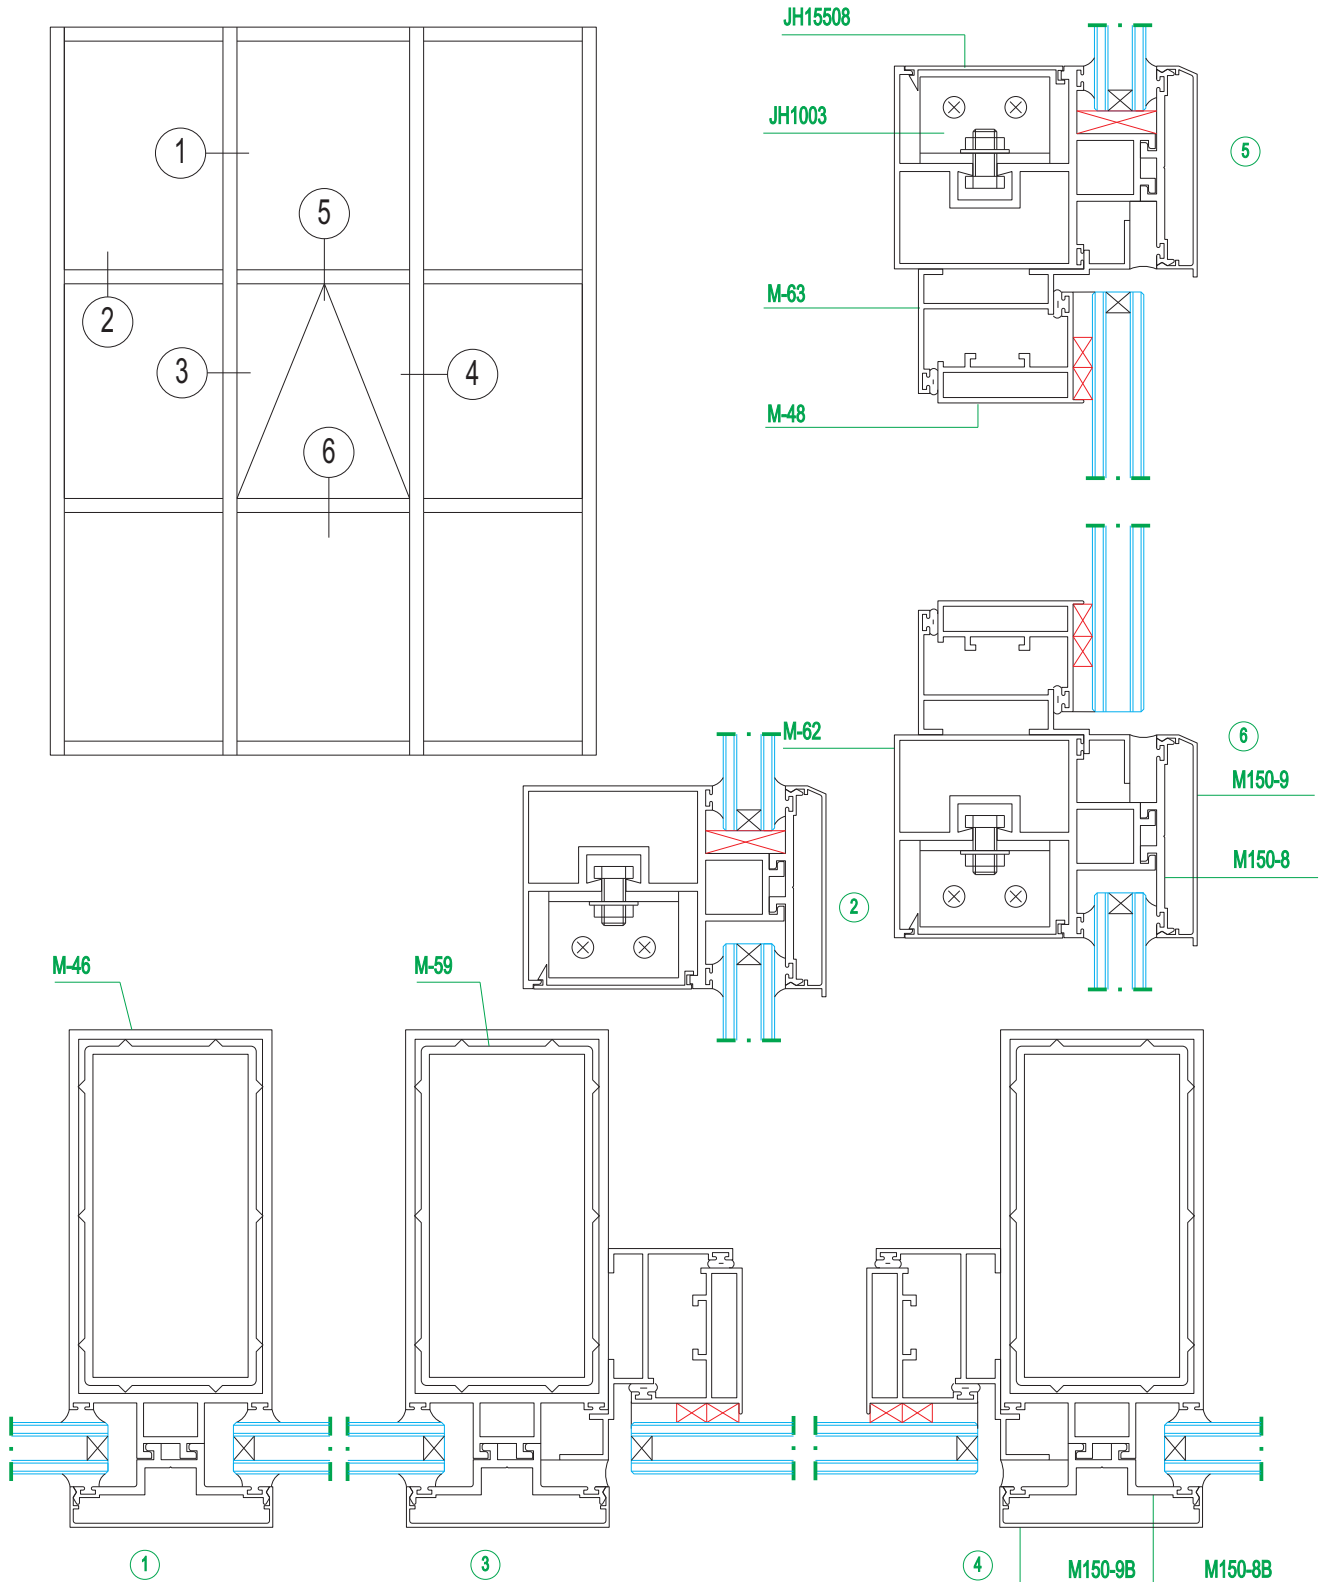

# Curtain wall material

## Series M vertical-exposed and horizontal-hidden curtain wall with insulating glass

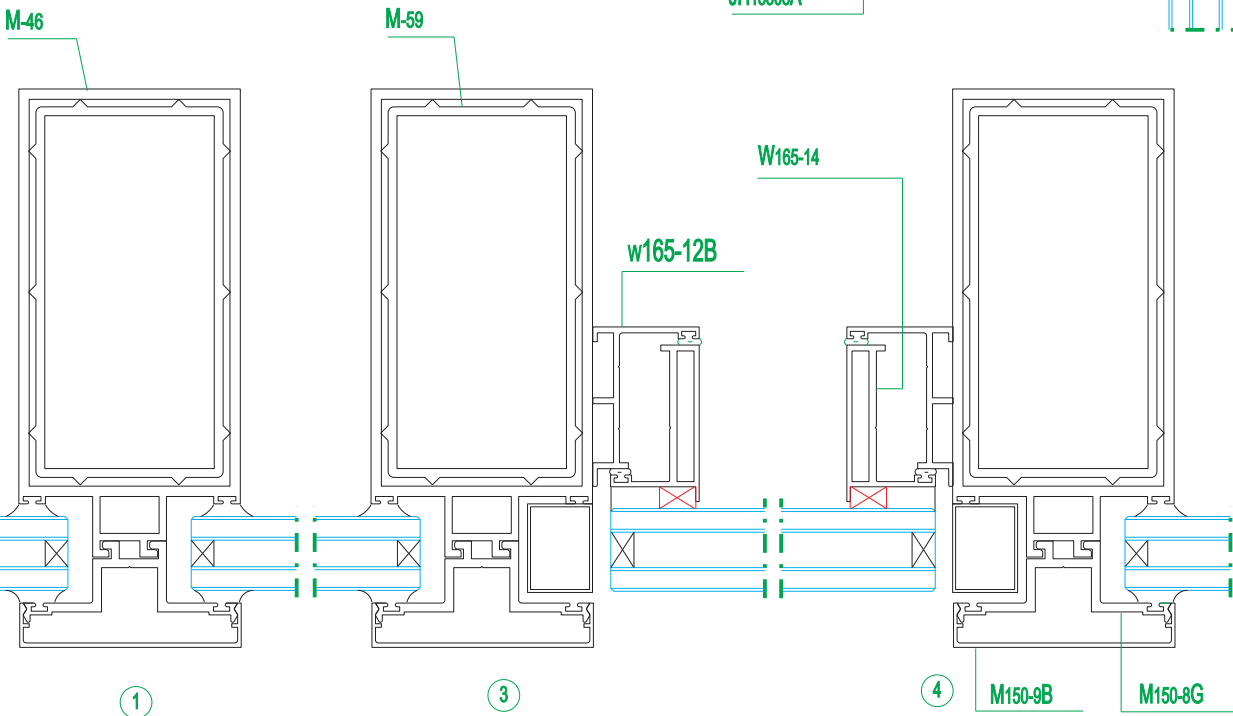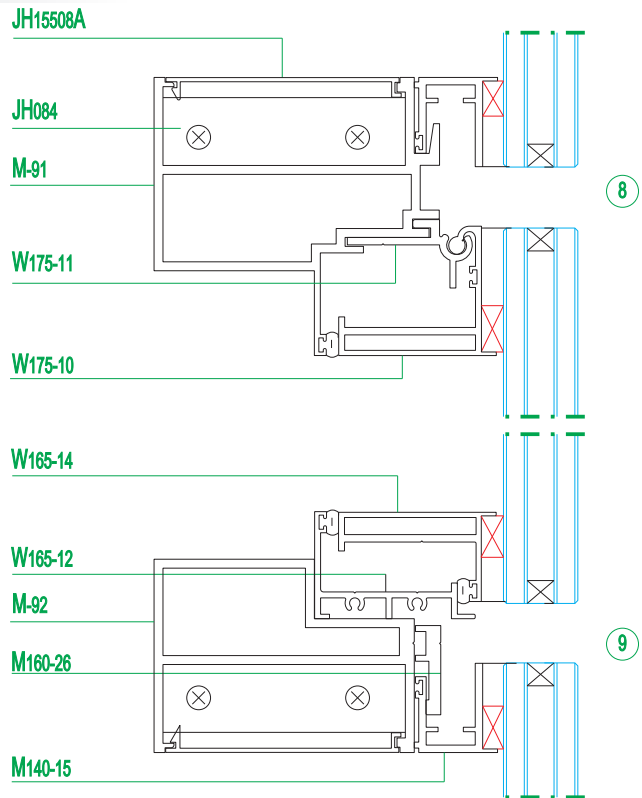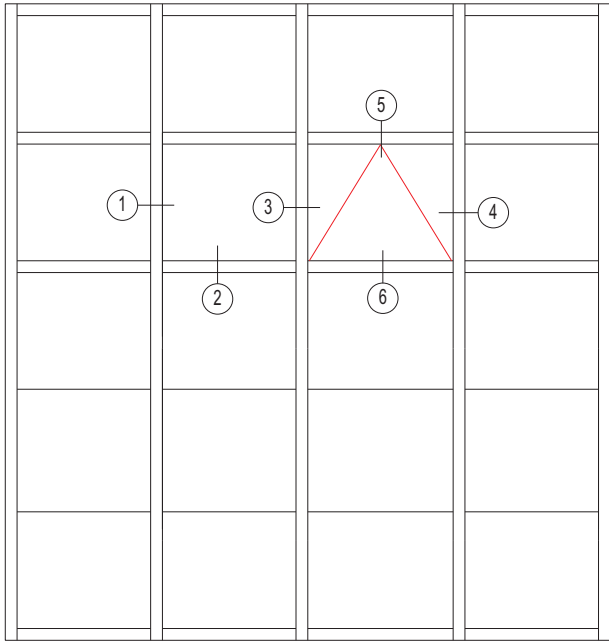

Aluminum Frame Curtain Wall, Door and Window

铝框玻璃幕墙及门窗

# Curtain wall material

## Series 110 horizontal visible and vertical-hidden curtain wall

